
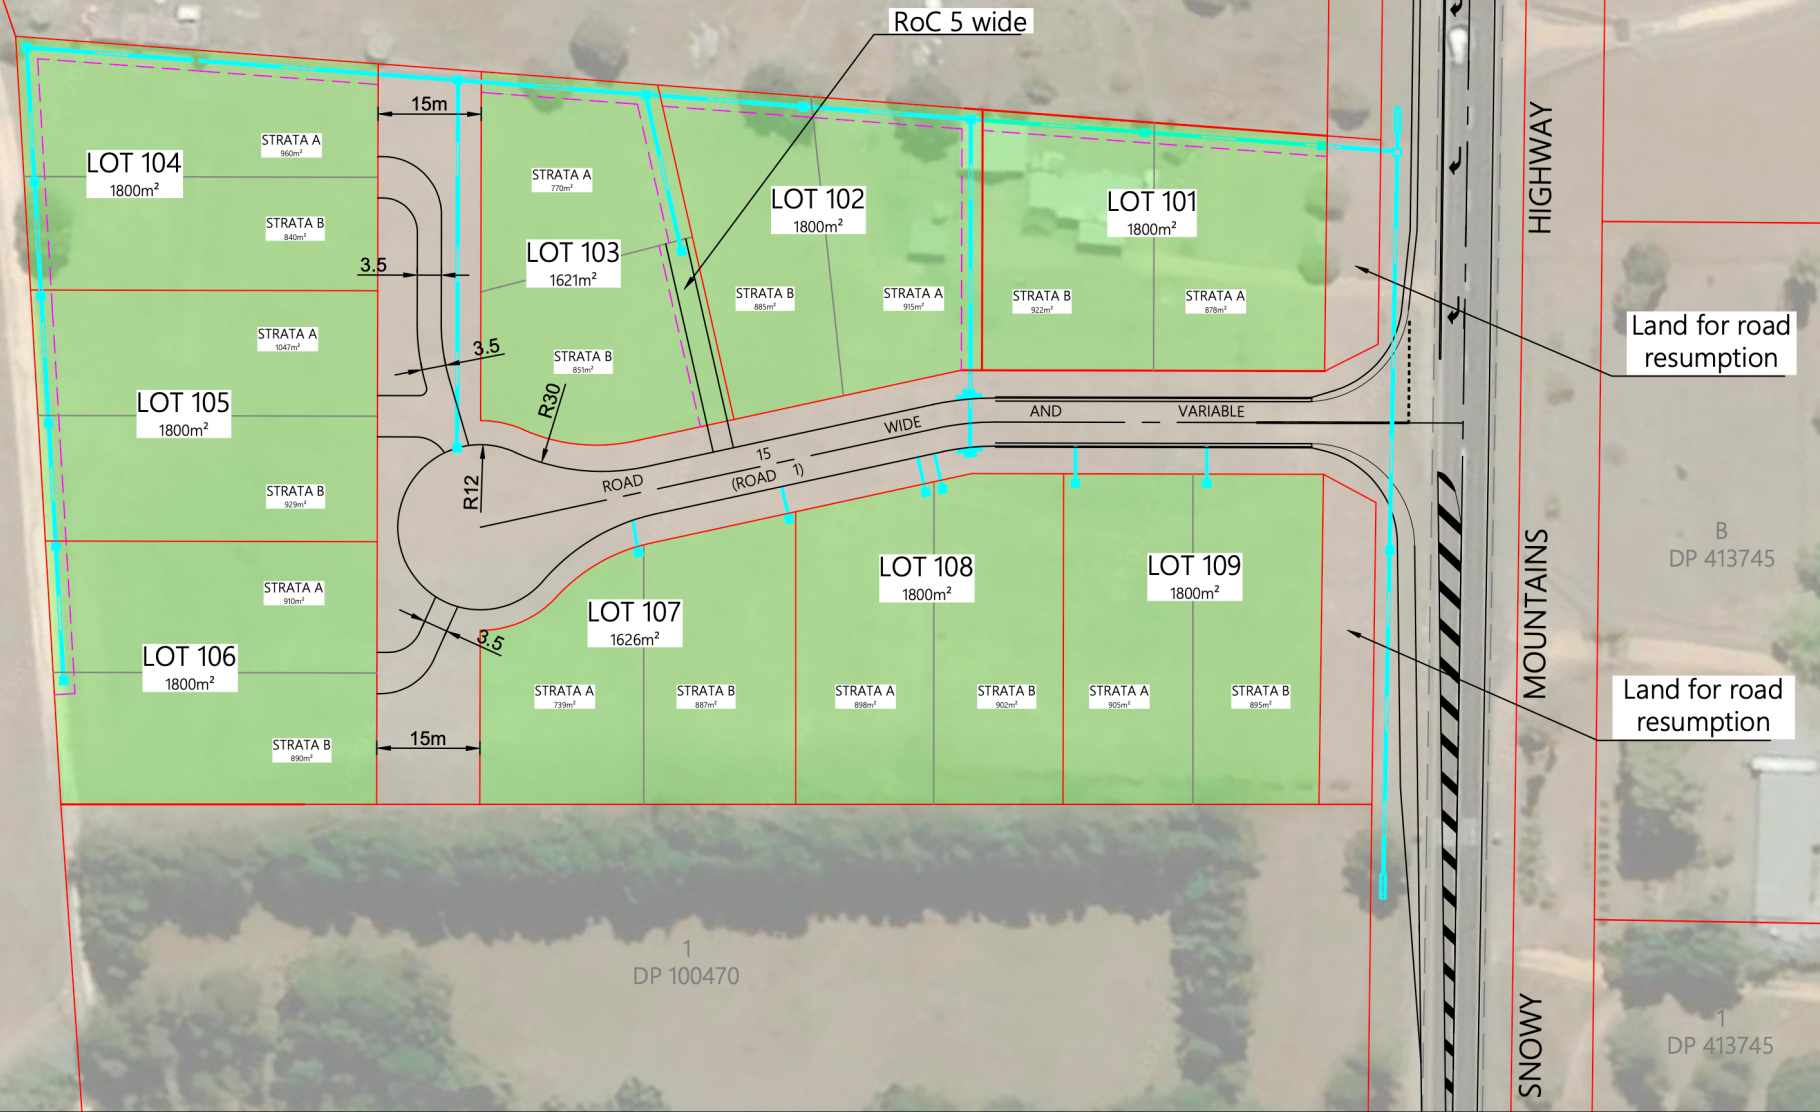


- LEGEND:**
- Cadastral boundary —
  - Proposed easement - - -
  - Design centreline - - -
  - Edge of new formation —
  - Proposed stormwater drainage —

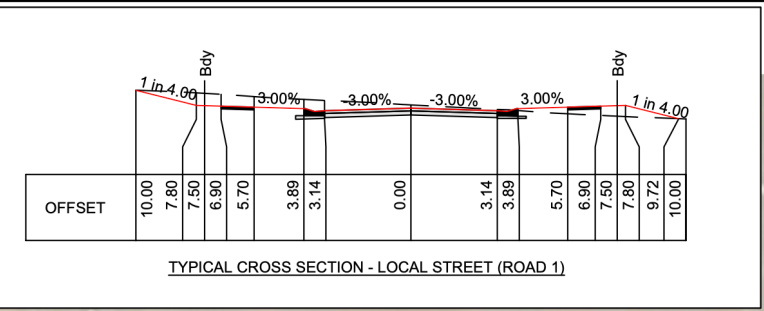

2  
DP 224171

1  
DP 100470

1  
DP 224171

11  
DP 603584

B  
DP 413745

1  
DP 413745